
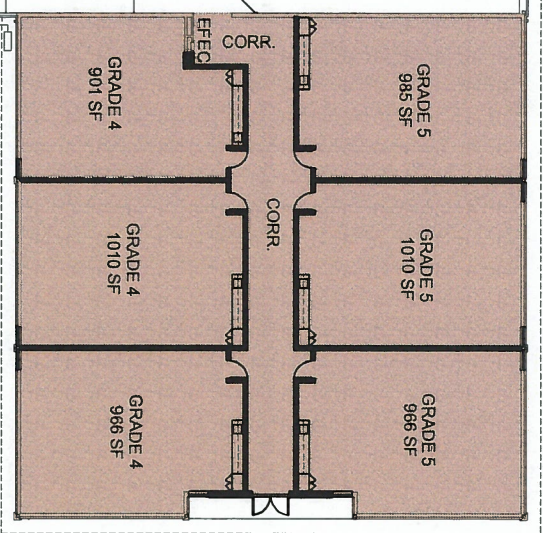
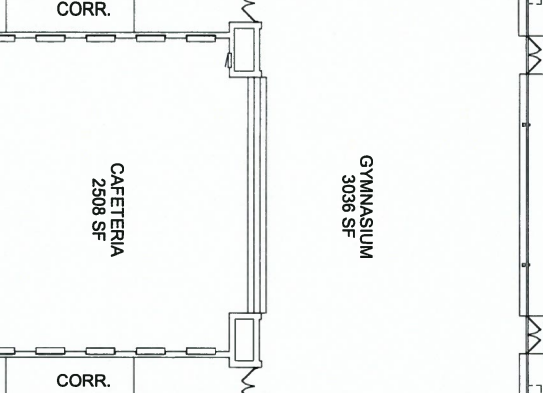
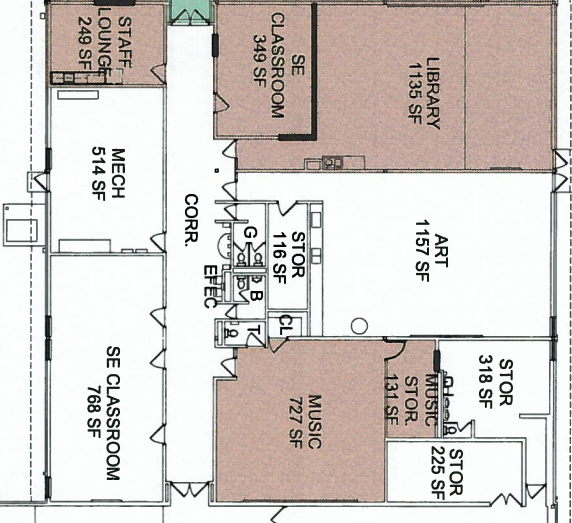
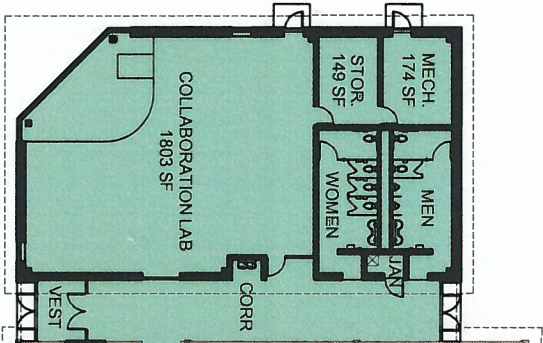


1 SITE PLAN
 SCALE: 1/64"=1'-0"


| PROJECT INFORMATION | | SHEET IDENTIFICATION | |
|---------------------|-------------------|----------------------|--|
| Date | September 8, 2016 | SITE PLAN | |
| Rev. Date | | | |
| RLJA Proj | 2015-030 | | |

RICHARD L. JOHNSON
 ASSOCIATES | ARCHITECTS

ADDITION AND RENOVATIONS TO
SOUTHWEST ELEMENTARY SCHOOL
 GENESEO, ILLINOIS

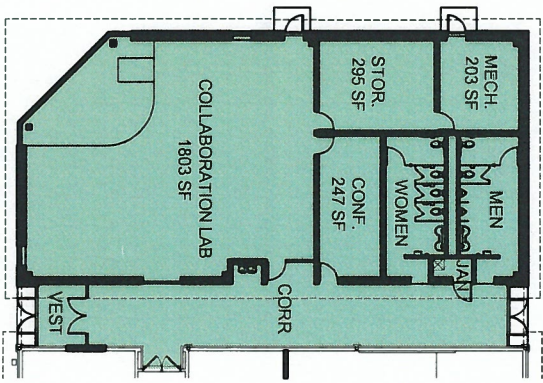

ALT. BID

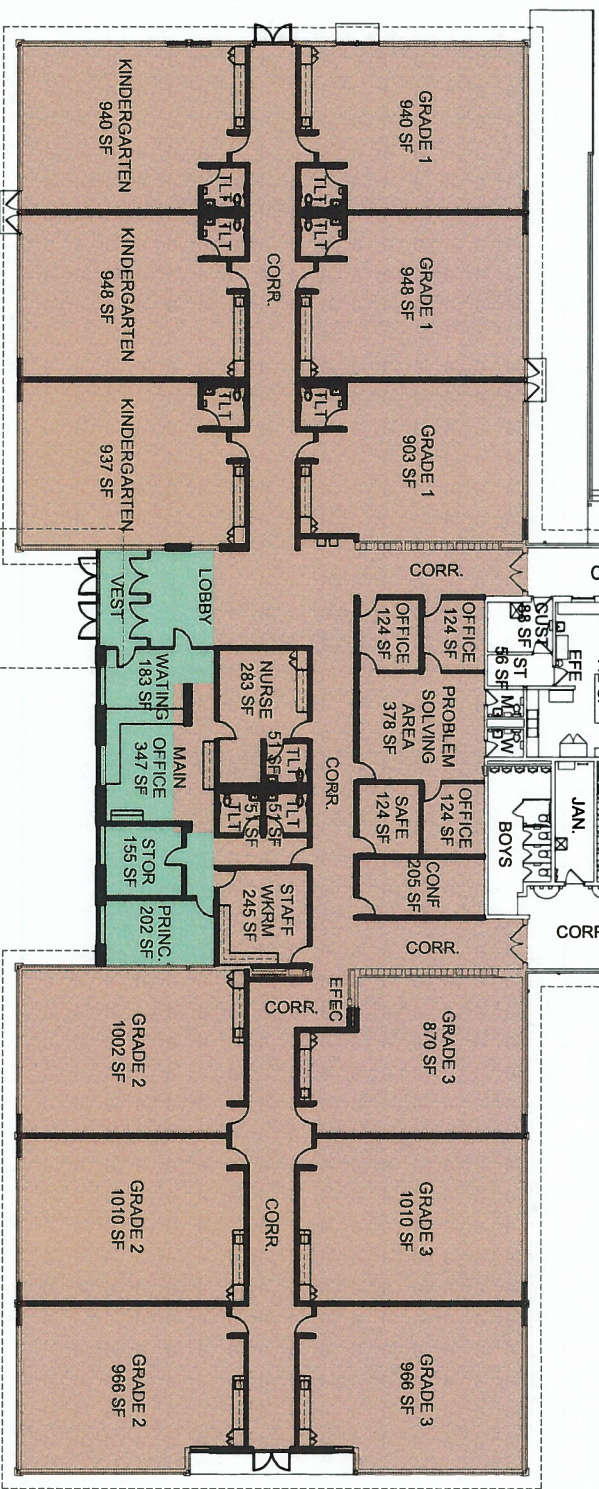


1 FLOOR PLAN
SCALE: 1/32"=1'-0"



| PROJECT INFORMATION | | SHEET IDENTIFICATION | |
|---------------------|-------------------|----------------------|----------------|
| Date | September 8, 2016 | FLOOR PLAN | SD2 OF 3 |
| Rev. Date | | | |
| RLJA Proj | 2015-030 | | |


RICHARD L. JOHNSON
ASSOCIATES | ARCHITECTS

ADDITION AND RENOVATIONS TO
SOUTHWEST ELEMENTARY SCHOOL
GENESEO, ILLINOIS

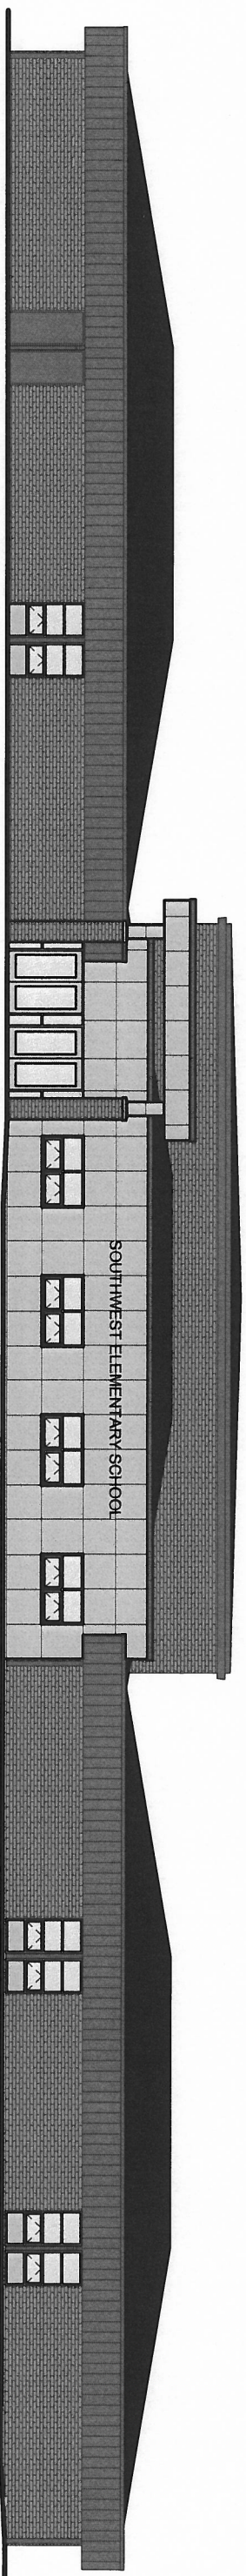


EAST ELEVATION

SCALE: 1/16"=1'-0"

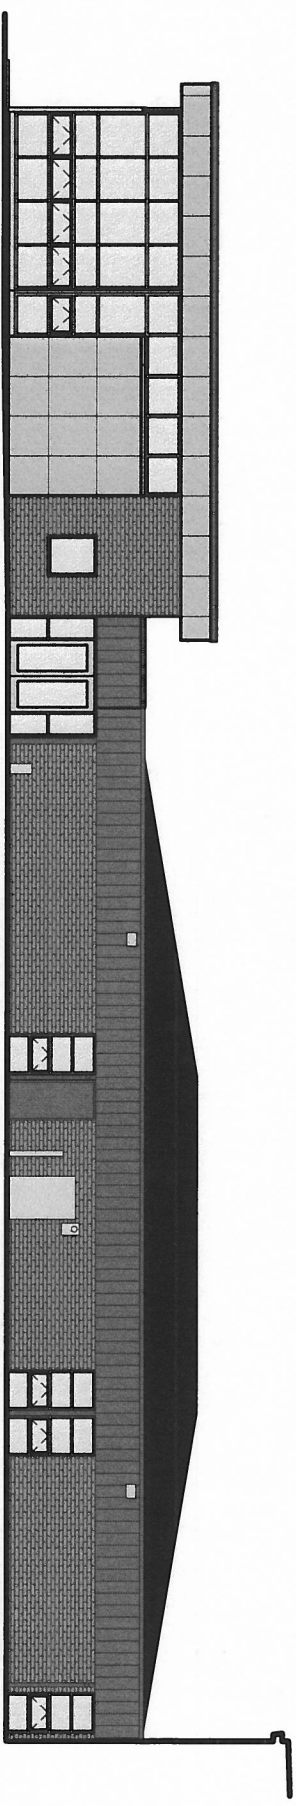

EAST ELEVATION

SCALE: 1/16"=1'-0"

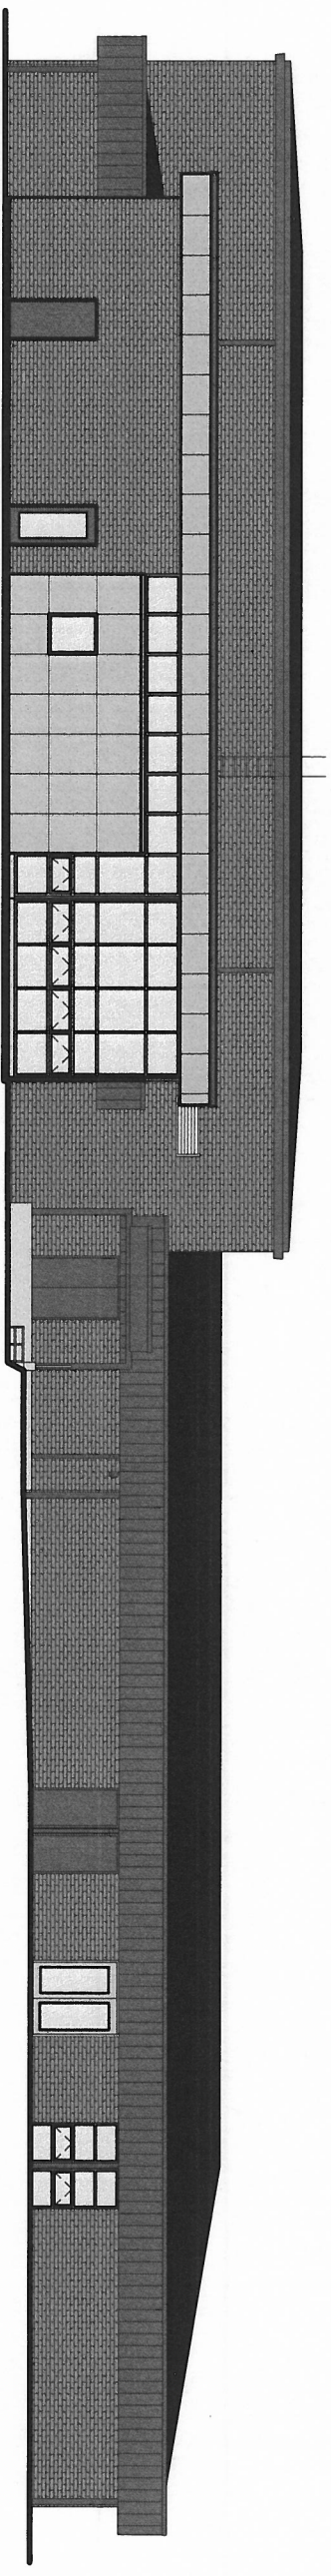

SOUTH ELEVATION

SCALE: 1/16"=1'-0"

| PROJECT INFORMATION | | SHEET IDENTIFICATION | |
|---------------------|-------------------|----------------------|--|
| Date | September 8, 2016 | EXTERIOR ELEVATIONS | |
| Rev. Date | | | |
| RLJA Proj | 2015-030 | | |

RICHARD L. JOHNSON ASSOCIATES | ARCHITECTS

ADDITION AND RENOVATIONS TO SOUTHWEST ELEMENTARY SCHOOL
GENESEO, ILLINOIS